


LOT 29

SITE DIAGRAM

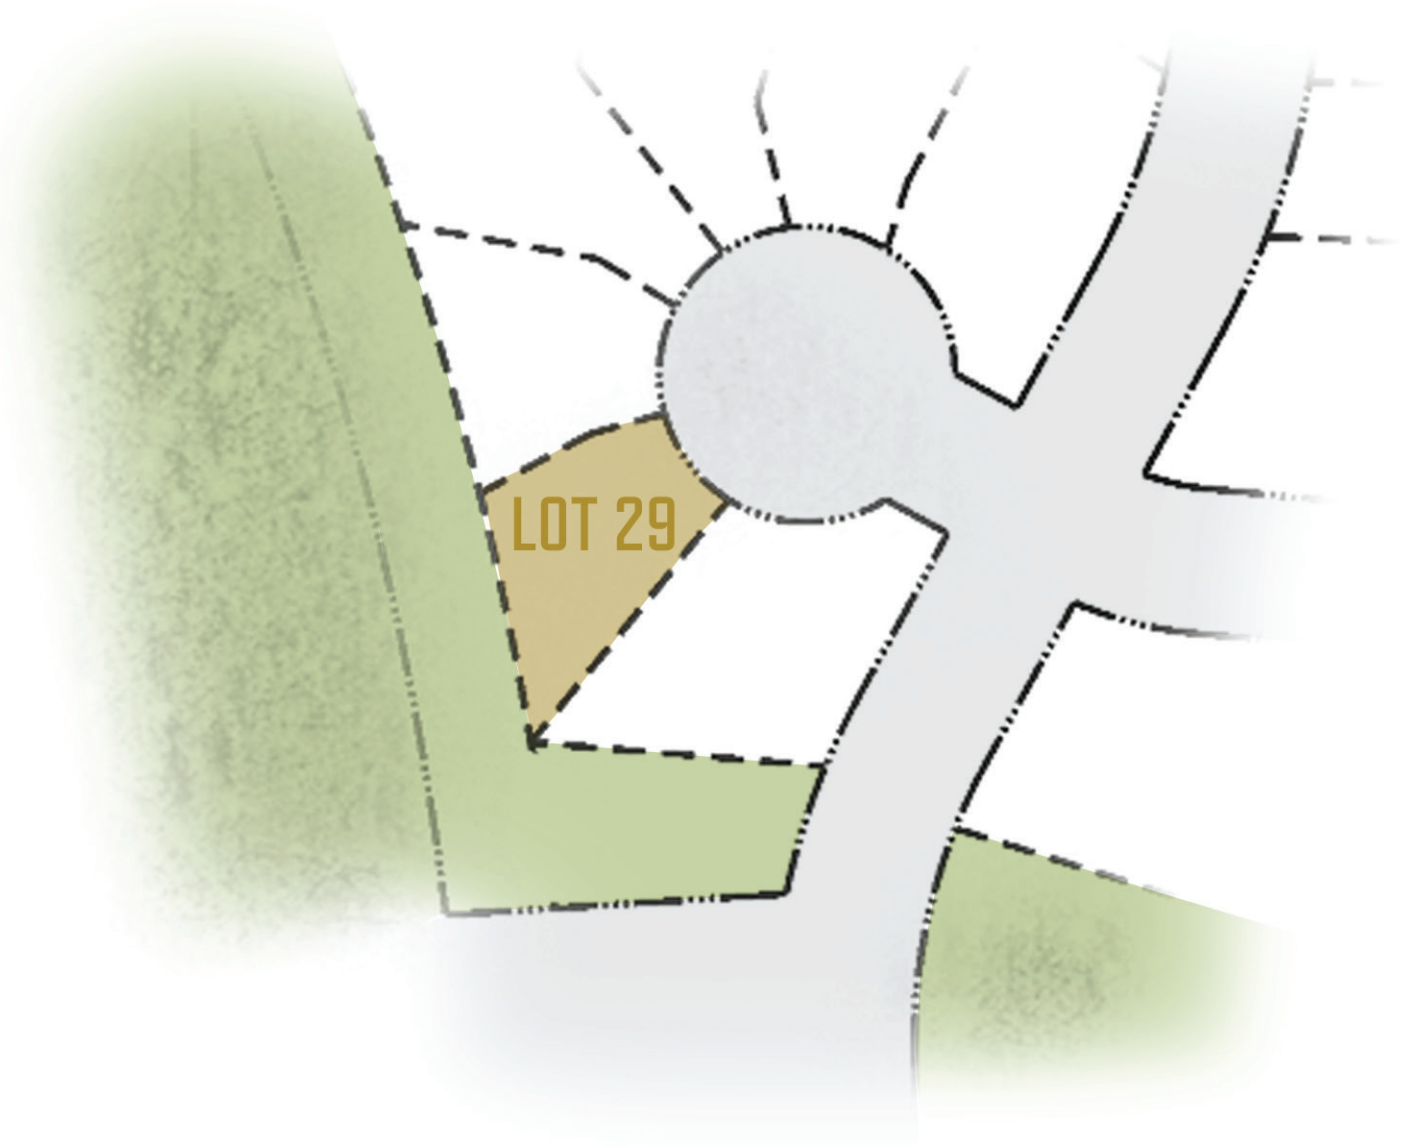

-  LOT
-  ROADS
-  LEGACY GOLF COURSE




CRAGUN'S
REAL ESTATE

11496 EAST GULL LAKE DR . BRAINERD MN 56401

WWW.CRAGUNSREALESTATE.COM


218-833-2535

ANY INFORMATION, IDEAS, OR CONCEPTS IN THIS PLAN ARE THE PROPERTY OF B-DIRT CONSTRUCTION. THESE PLANS ARE NOT TO BE REPRODUCED IN ANY WAY, WITHOUT WRITTEN PERMISSION FROM B-DIRT CONSTRUCTION.

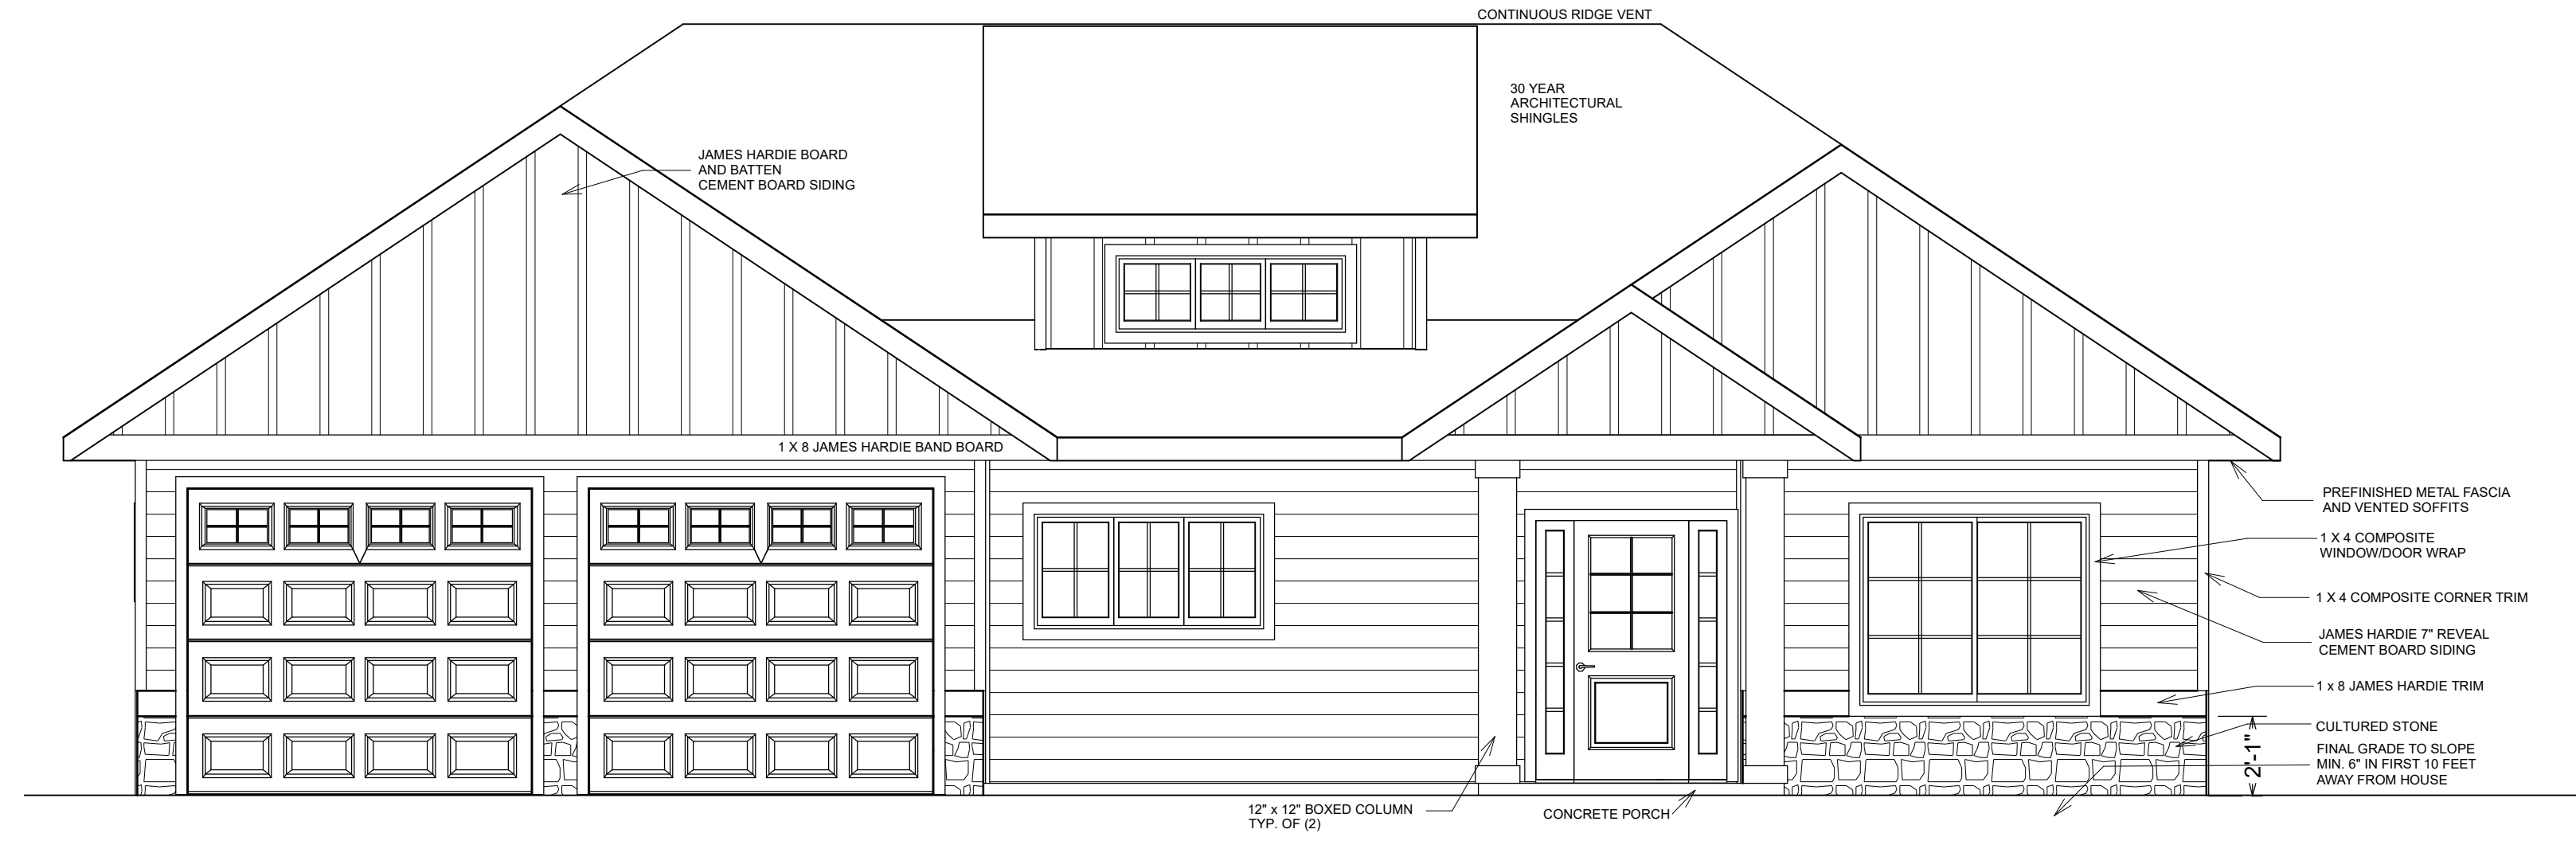


FRONT ELEVATION

1/4" = 1'

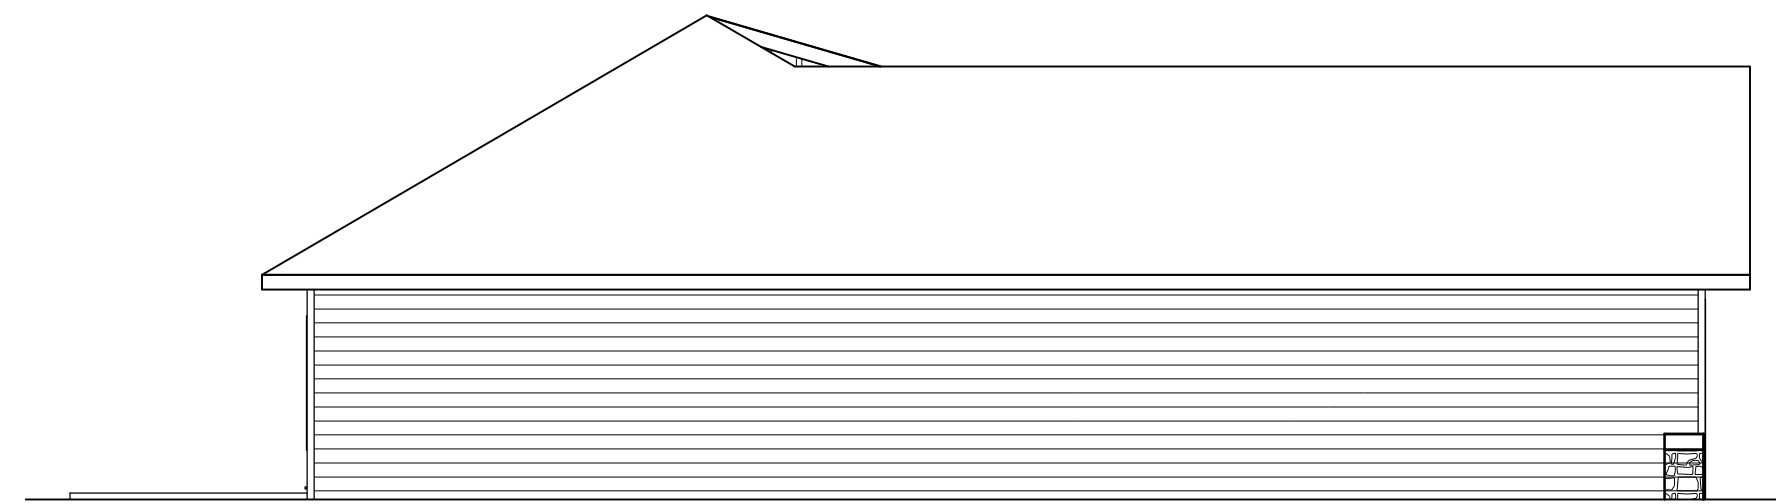

LEFT ELEVATION

1/8" = 1'

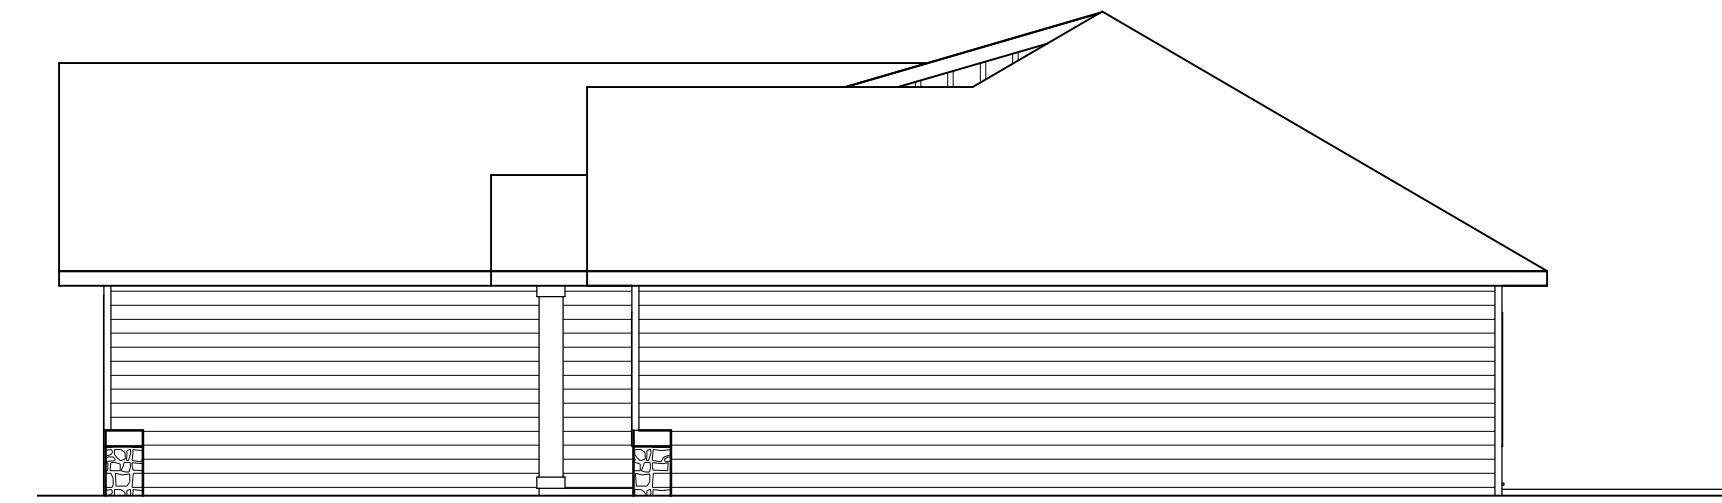

RIGHT ELEVATION

1/8" = 1'



REAR ELEVATION

1/4" = 1'

GENERAL NOTES:

DISCLAIMER OF EXTERIOR ELEVATIONS

THE EXTERIOR ELEVATIONS ARE FOR VISUAL PURPOSES ONLY. MODIFICATIONS IN REGARDS TO HEEL HEIGHT, TALL WALLS, BEARING AND/OR FLOOR JOIST DEPTH MAY NEED TO BE MADE TO THE DRAWINGS WHEN FINAL ENGINEERING IS COMPLETE. THE CLIENT AGREES TO THESE CHANGES WITHOUT NEED FOR A CHANGE ORDER.

DISCLAIMER OF WARRANTIES

THESE PLANS ARE FOR GENERAL INFORMATION OR GUIDANCE ONLY. B-DIRT DOES NOT WARRANT THAT PLANS ARE COMPLETE OR ACCURATE FOR ANY PARTICULAR PURPOSE. RELIANCE ON THESE PLANS IS AT THE SOLE RISK OF THE USER. RESULTS OBTAINED FROM USE OF THESE PLANS FROM B-DIRT ARE WITHOUT WARRANTY OF ANY KIND WHETHER IMPLIED OR EXPRESSED. RESPONSIBILITY FOR CONSTRUCTION RESTS WITH THE BUILDER, OWNER OR USER OF THESE PLANS.

DRAWING SCALE

WRITTEN DIMENSIONS ON PLANS TAKE PRECEDENCE OVER GRAPHIC PRINTED SCALE. PLANS ARE DRAWN TO SCALE ON 24" X 36" PAPER. INDIVIDUAL PRINTERS MAY DISTORT THIS SCALE.

INTELLECTUAL PROPERTY

ANY INFORMATION, IDEAS, OR CONCEPTS IN THIS PLAN ARE THE PROPERTY OF B-DIRT CONSTRUCTION. THESE PLANS ARE NOT TO BE REPRODUCED IN ANY WAY, WITHOUT WRITTEN PERMISSION FROM B-DIRT CONSTRUCTION.



DATE	DATE	DATE
B-DIRT	CLIENT	CLIENT

PROJECT DESCRIPTION:

Model #7
Lot #29 Legacy Village

DRAWINGS PROVIDED BY:

B-Dirt Construction LLC
Andrew Ranweiler
218-820-5736
andrew@b-dirt.com

PLAN DATE:


3-8-2022

SHEET:

A-1



ANY INFORMATION, IDEAS, OR CONCEPTS IN THIS PLAN ARE THE PROPERTY OF B-DIRT CONSTRUCTION. THESE PLANS ARE NOT TO BE REPRODUCED IN ANY WAY, WITHOUT WRITTEN PERMISSION FROM B-DIRT CONSTRUCTION.

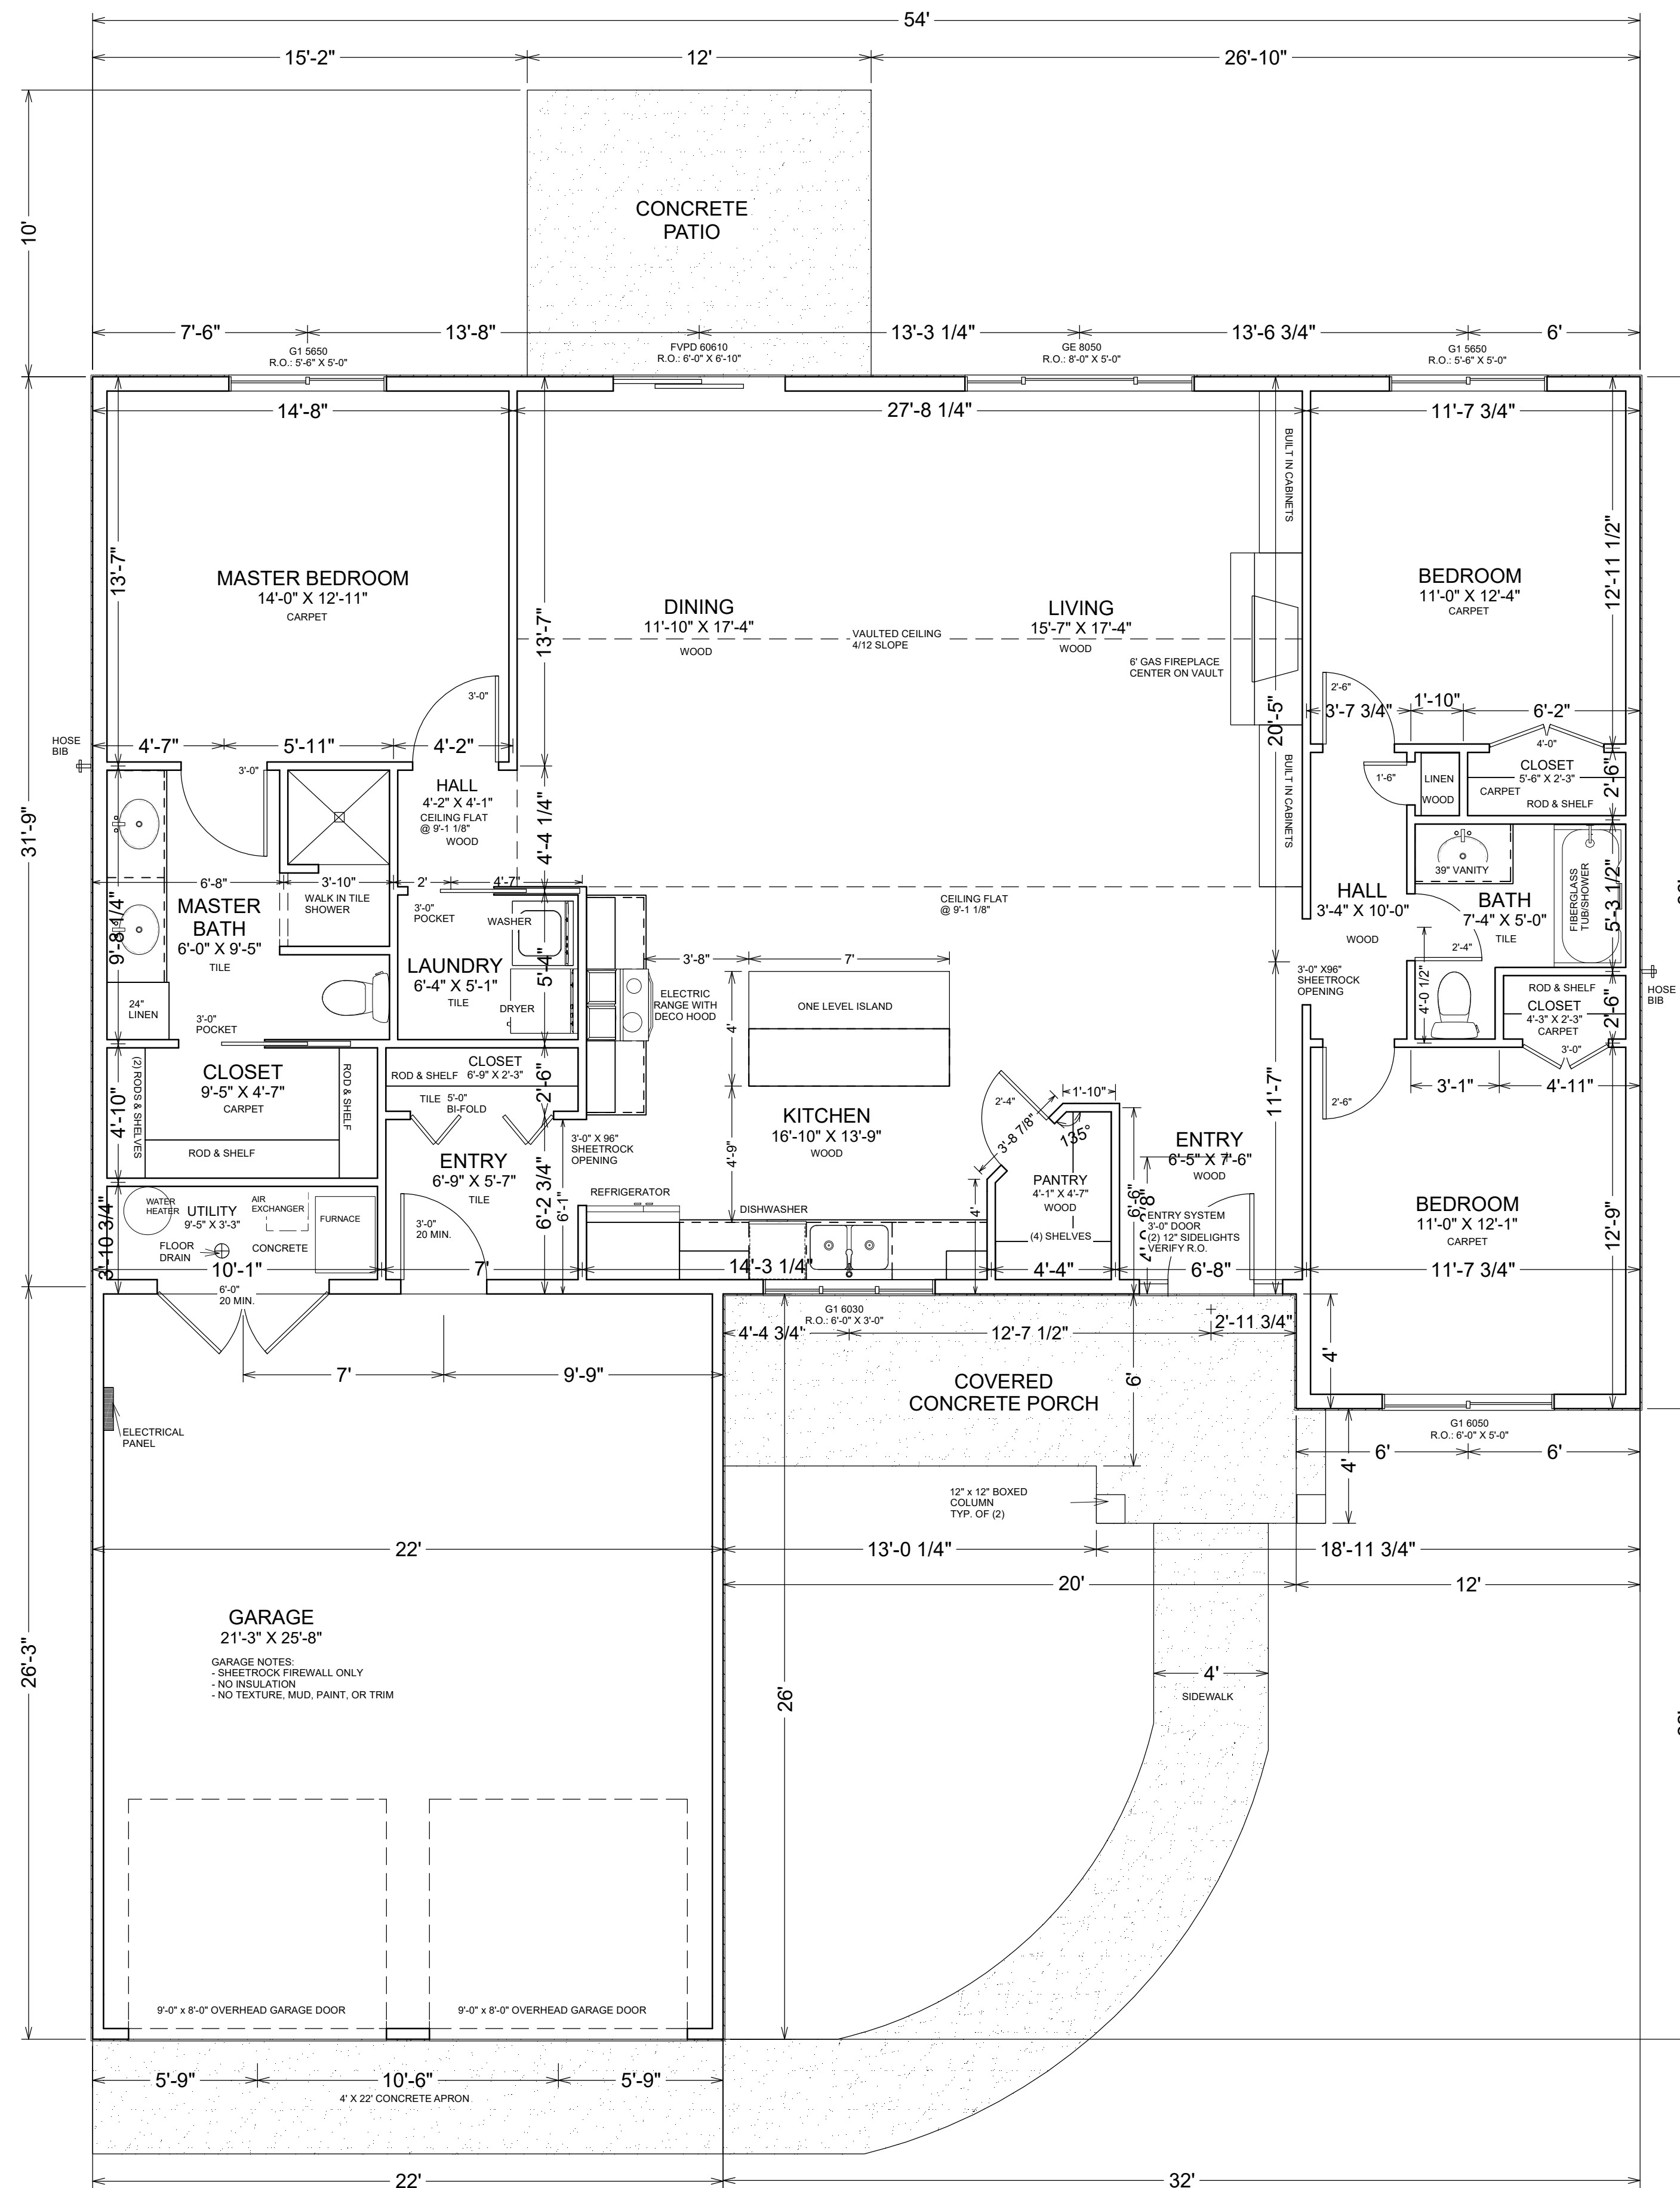

MAIN FLOOR PLAN

MAIN FLOOR	1,776 SQ. FT.
COVERED PORCH	138 SQ. FT.
GARAGE	572 SQ. FT.
TOTAL	1,776 SQ. FT.

GENERAL NOTES:

DISCLAIMER OF EXTERIOR ELEVATIONS
THE EXTERIOR ELEVATIONS ARE FOR VISUAL PURPOSES ONLY. MODIFICATIONS IN REGARDS TO HEEL HEIGHT, TALL WALLS, BEARING AND/OR FLOOR JOIST DEPTH MAY NEED TO BE MADE TO THE DRAWINGS WHEN FINAL ENGINEERING IS COMPLETE. THE CLIENT AGREES TO THESE CHANGES WITHOUT NEED FOR A CHANGE ORDER.

DISCLAIMER OF WARRANTIES
THESE PLANS ARE FOR GENERAL INFORMATION OR GUIDANCE ONLY. B-DIRT DOES NOT WARRANTY THAT PLANS ARE COMPLETE OR ACCURATE FOR ANY PARTICULAR PURPOSE. RELIANCE ON THESE PLANS IS AT THE SOLE RISK OF THE USER. RESULTS OBTAINED FROM USE OF THESE PLANS FROM B-DIRT ARE WITHOUT WARRANTY OF ANY KIND WHETHER IMPLIED OR EXPRESSED. RESPONSIBILITY FOR CONSTRUCTION RESTS WITH THE BUILDER, OWNER OR USER OF THESE PLANS.

DRAWING SCALE
WRITTEN DIMENSIONS ON PLANS TAKE PRECEDENCE OVER GRAPHIC PRINTED SCALE. PLANS ARE DRAWN TO SCALE ON 24" X 36" PAPER. INDIVIDUAL PRINTERS MAY DISTORT THIS SCALE.

INTELLECTUAL PROPERTY
ANY INFORMATION, IDEAS, OR CONCEPTS IN THIS PLAN ARE THE PROPERTY OF B-DIRT CONSTRUCTION. THESE PLANS ARE NOT TO BE REPRODUCED IN ANY WAY, WITHOUT WRITTEN PERMISSION FROM B-DIRT CONSTRUCTION.

DATE	DATE	DATE
B-DIRT	CLIENT	CLIENT

PROJECT DESCRIPTION:
Model #7
Lot #29 Legacy Village

DRAWINGS PROVIDED BY:
B-Dirt Construction LLC
Andrew Ranweiler
218-820-5736
andrew@b-dirt.com

PLAN DATE:

3-8-2022

SHEET:
A-3

